


Peabody
297 West St.
Ludlow

Layout

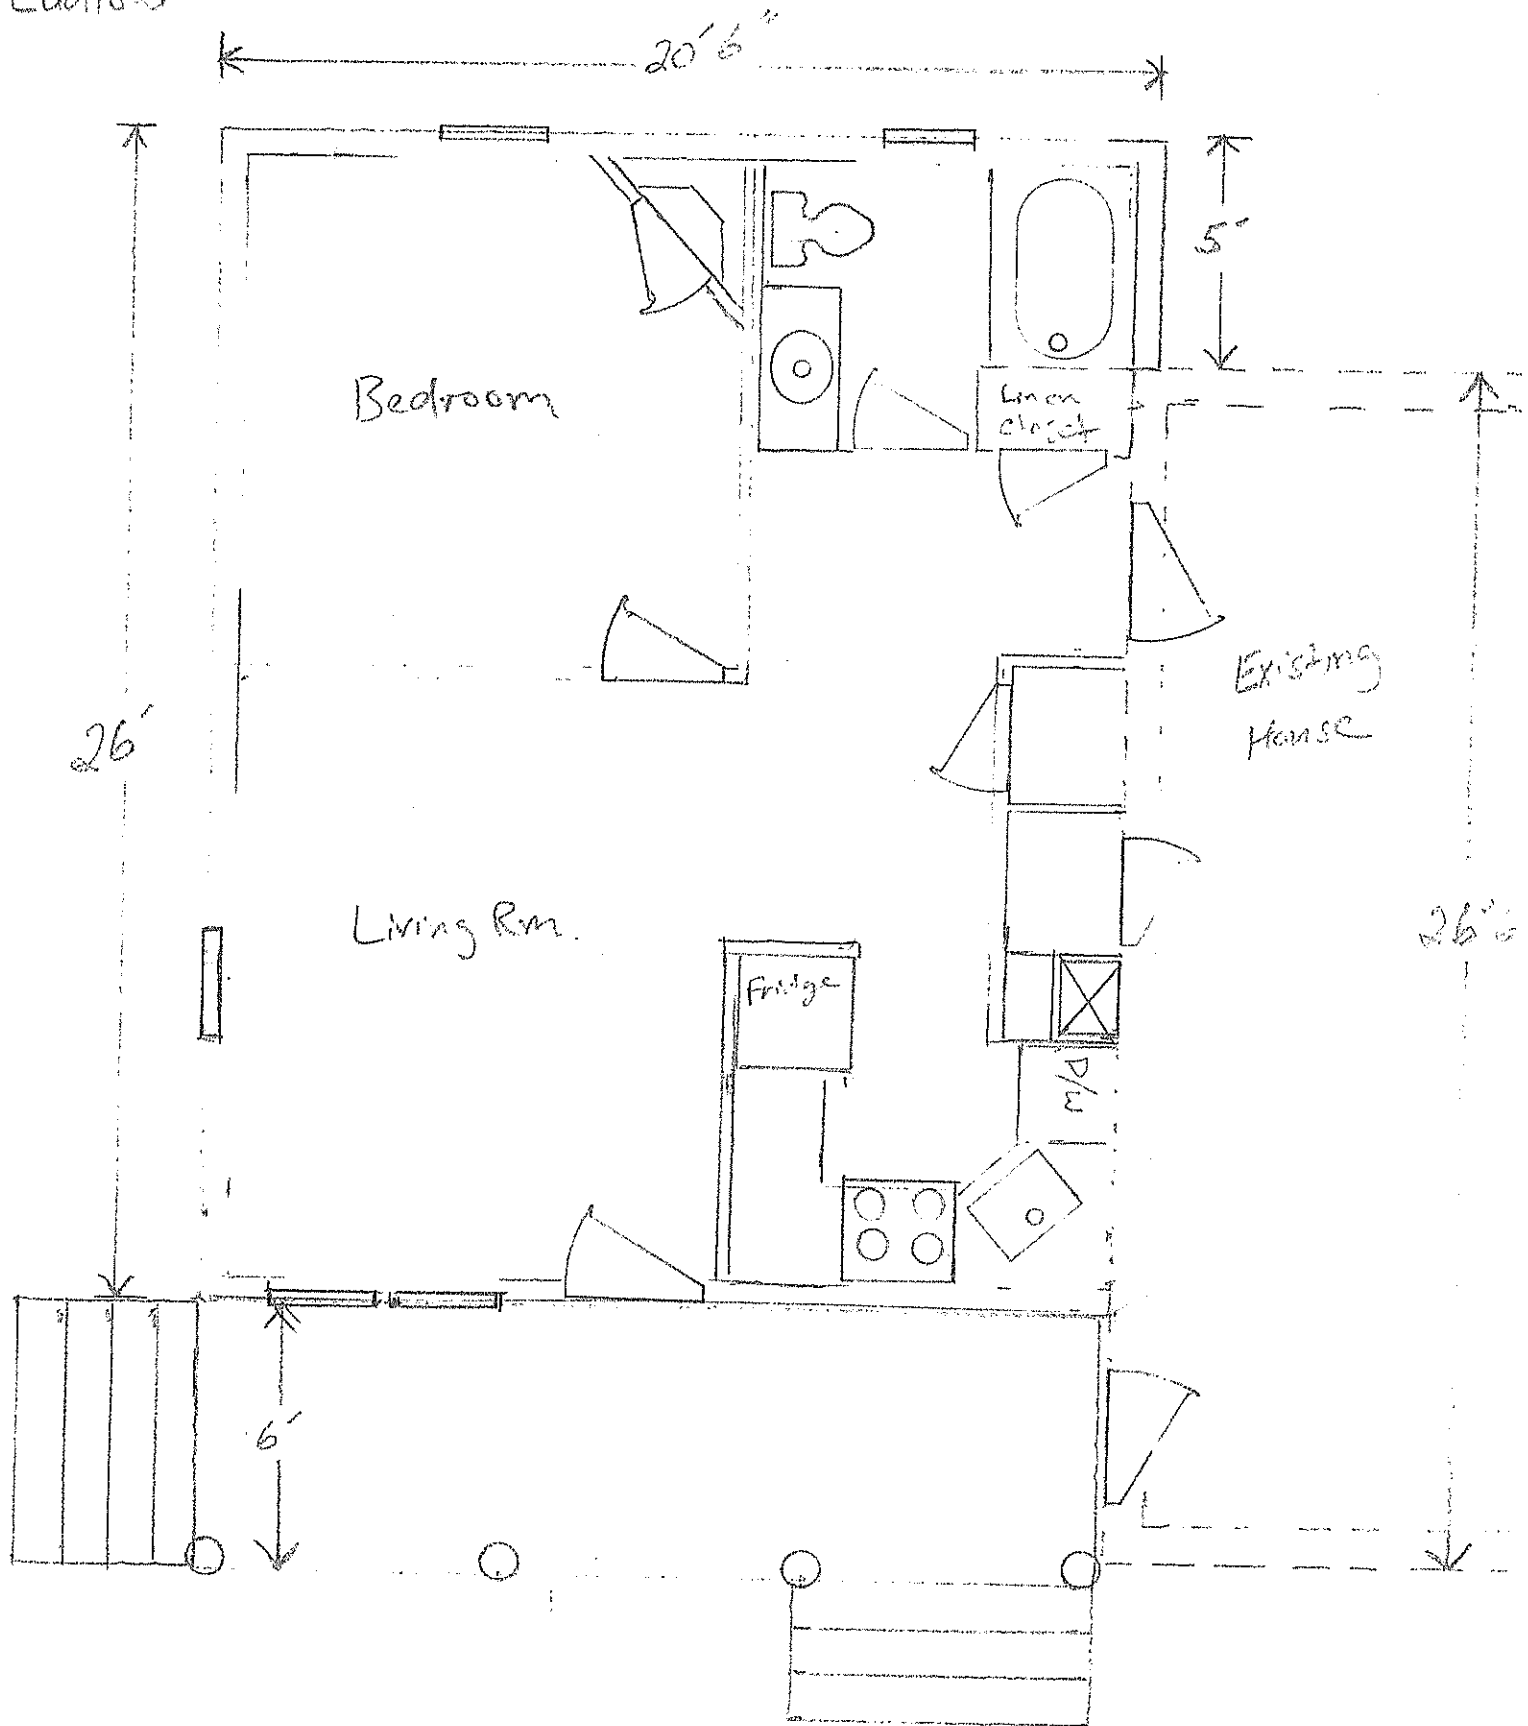


Scale
1/4" = 1'

Peabody
297 West St.
Ludlow

Foundation Plan

Scale
1/4" = 1'

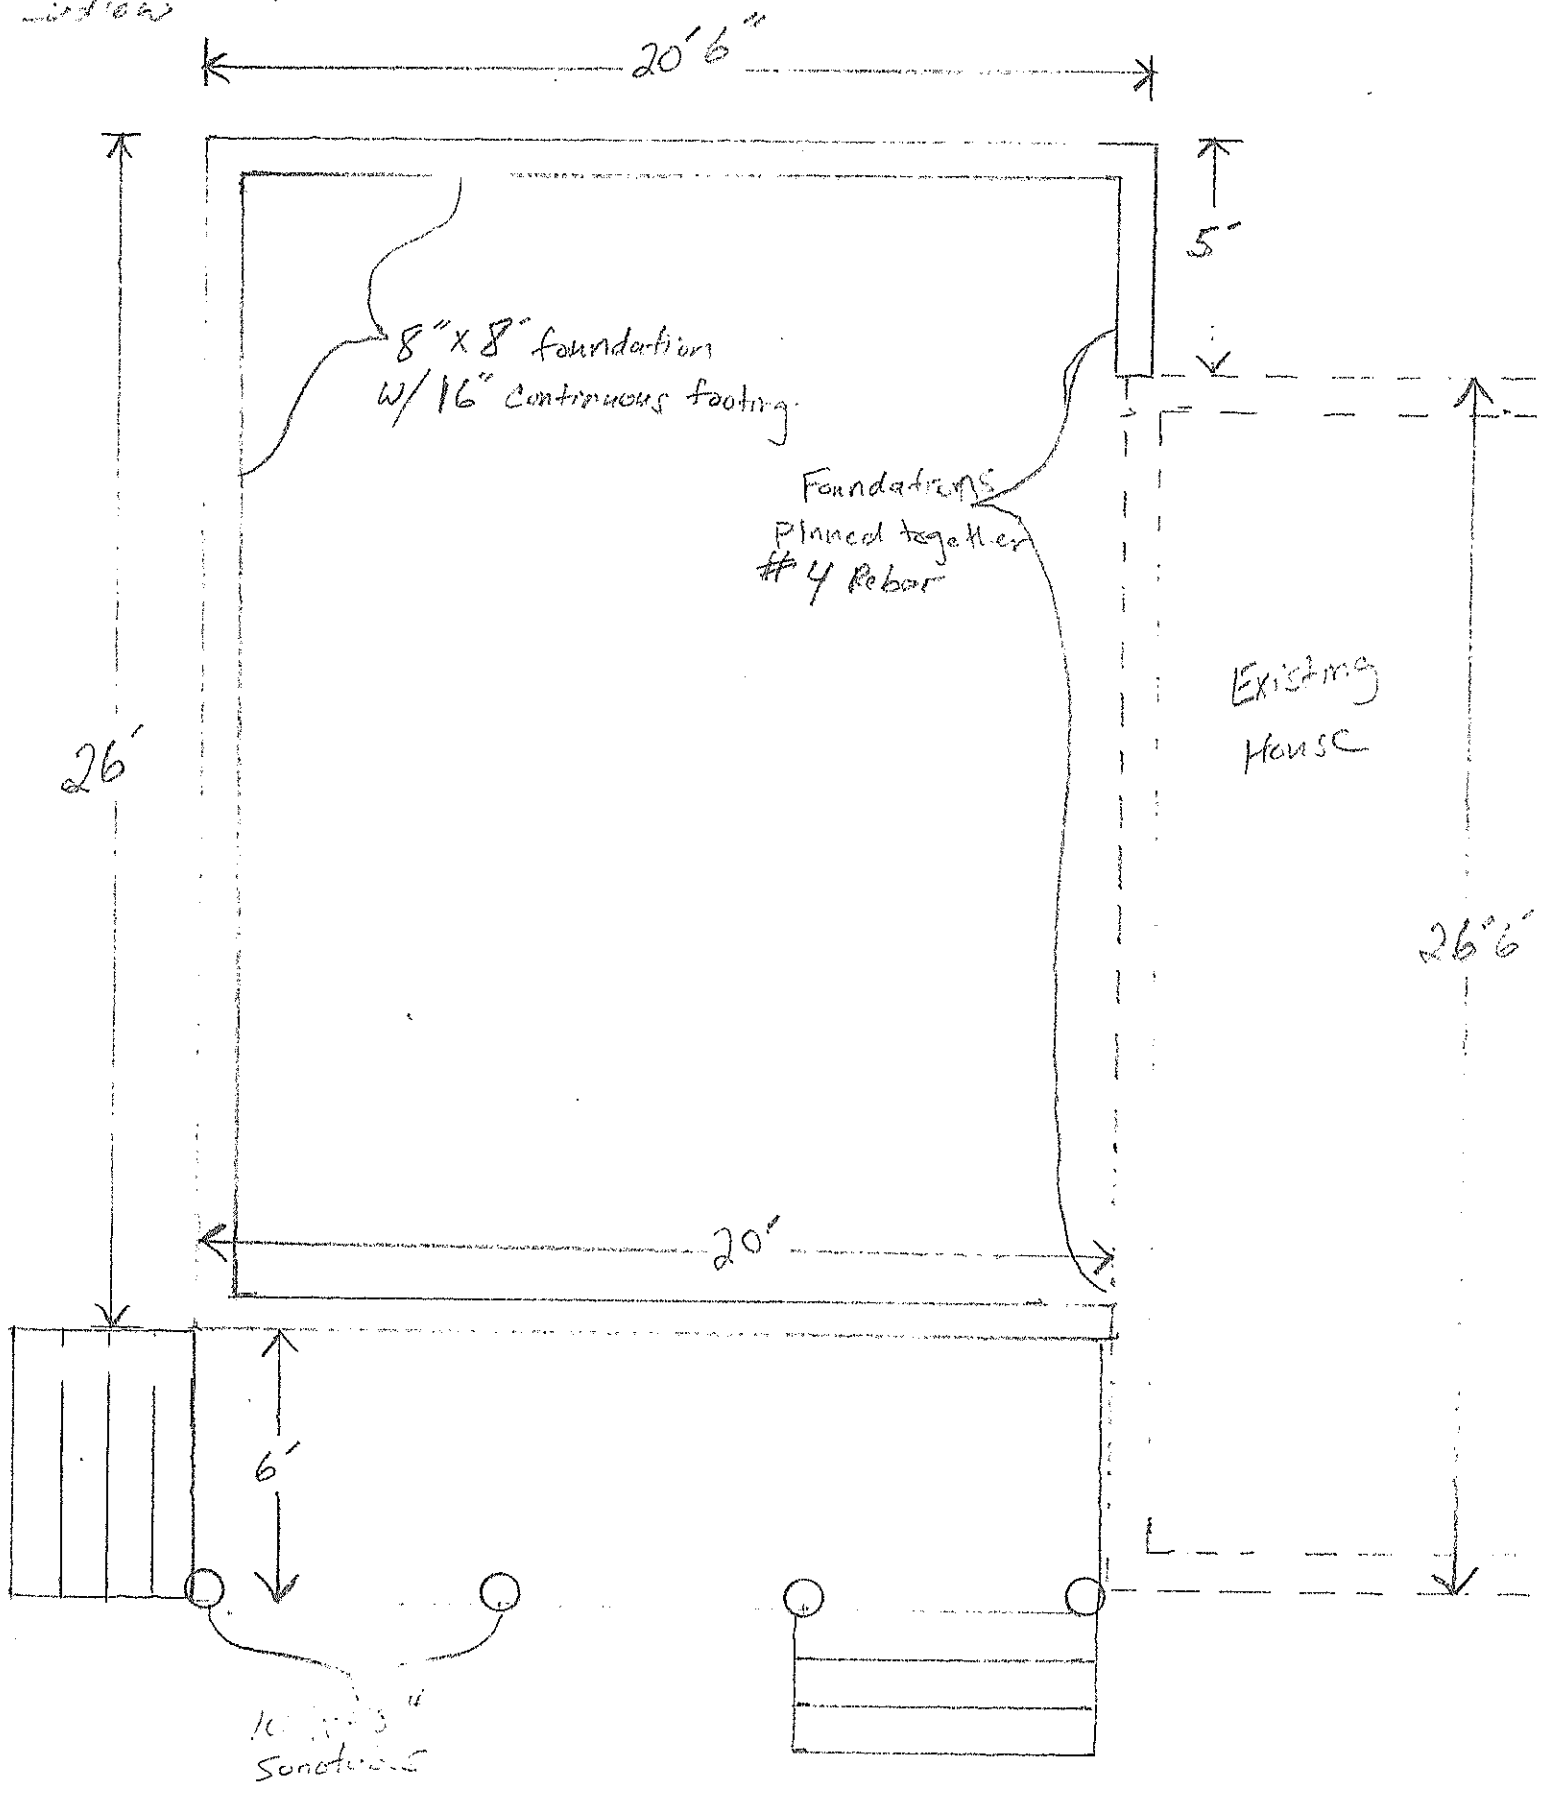

Peabody
297 West St
Lynn

Floor Frame Plan

